



SCALA 1:2.000
 F. 851; PART. 906 - 907
 RIF. N° 10315 DEL 19.X.92

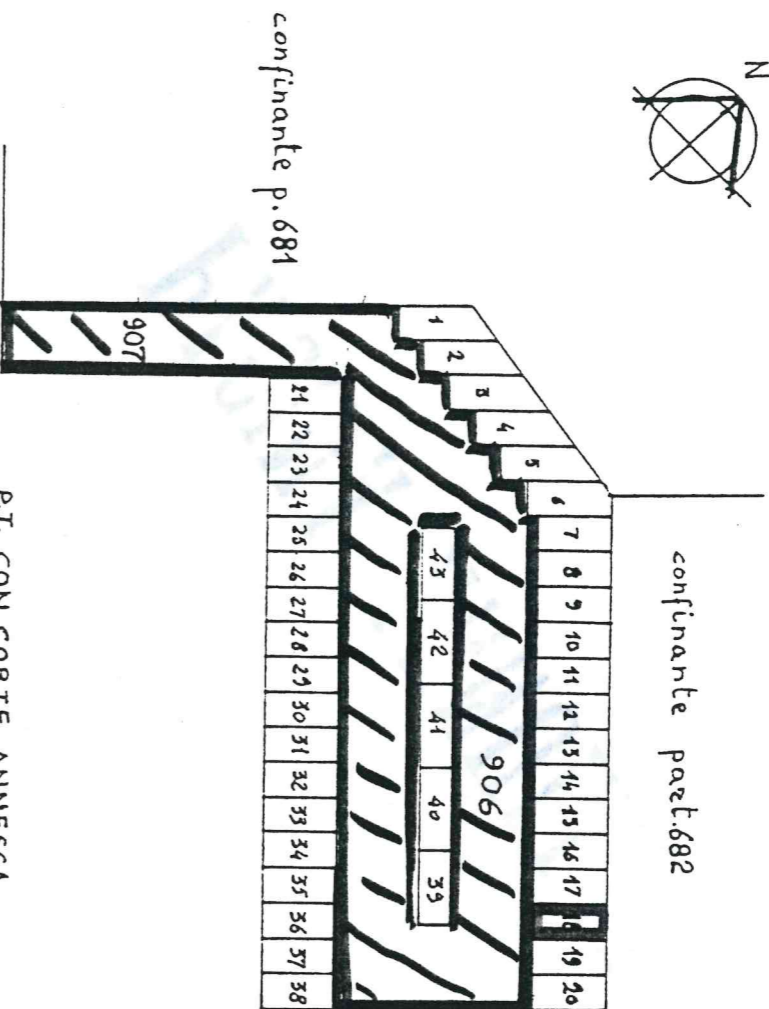

SCALA 1:500

IL TECNICO

ARCH. GUIDO RAINALDI

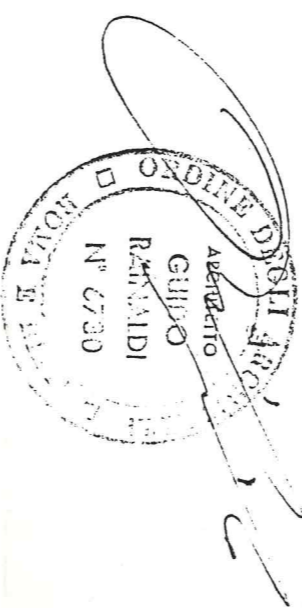

PART. 907 BENE COMUNE NON CENSIBILE (PASSAGGIO)
 PART. 906 SUB 1 " " (AREA DI MANOVRA)

N° 1	" 2	POSTO AUTO SCOPERTO; N° 16	SUB 17	POSTO AUTO SCOPERTO; N° 31	SUB 32	POSTO AUTO SCOPERTO
N° 2	" 3	"	"	" 17	" 18	"
" 3	" 4	"	"	" 18	" 19	"
" 4	" 5	"	"	" 19	" 20	"
" 5	" 6	"	"	" 20	" 21	"
" 6	" 7	"	"	" 21	" 22	"
" 7	" 8	"	"	" 22	" 23	"
" 8	" 9	"	"	" 23	" 24	"
" 9	" 10	"	"	" 24	" 25	"
" 10	" 11	"	"	" 25	" 26	"
" 11	" 12	"	"	" 26	" 27	"
" 12	" 13	"	"	" 27	" 28	"
" 13	" 14	"	"	" 28	" 29	"
" 14	" 15	"	"	" 29	" 30	"
" 15	" 16	"	"	" 30	" 31	"

Guido Rainaldi
 Arch. Guido Rainaldi
 PIAZZA ...